


onderings- en  
eringsplan

Regenwater  
50 cm  
wanden

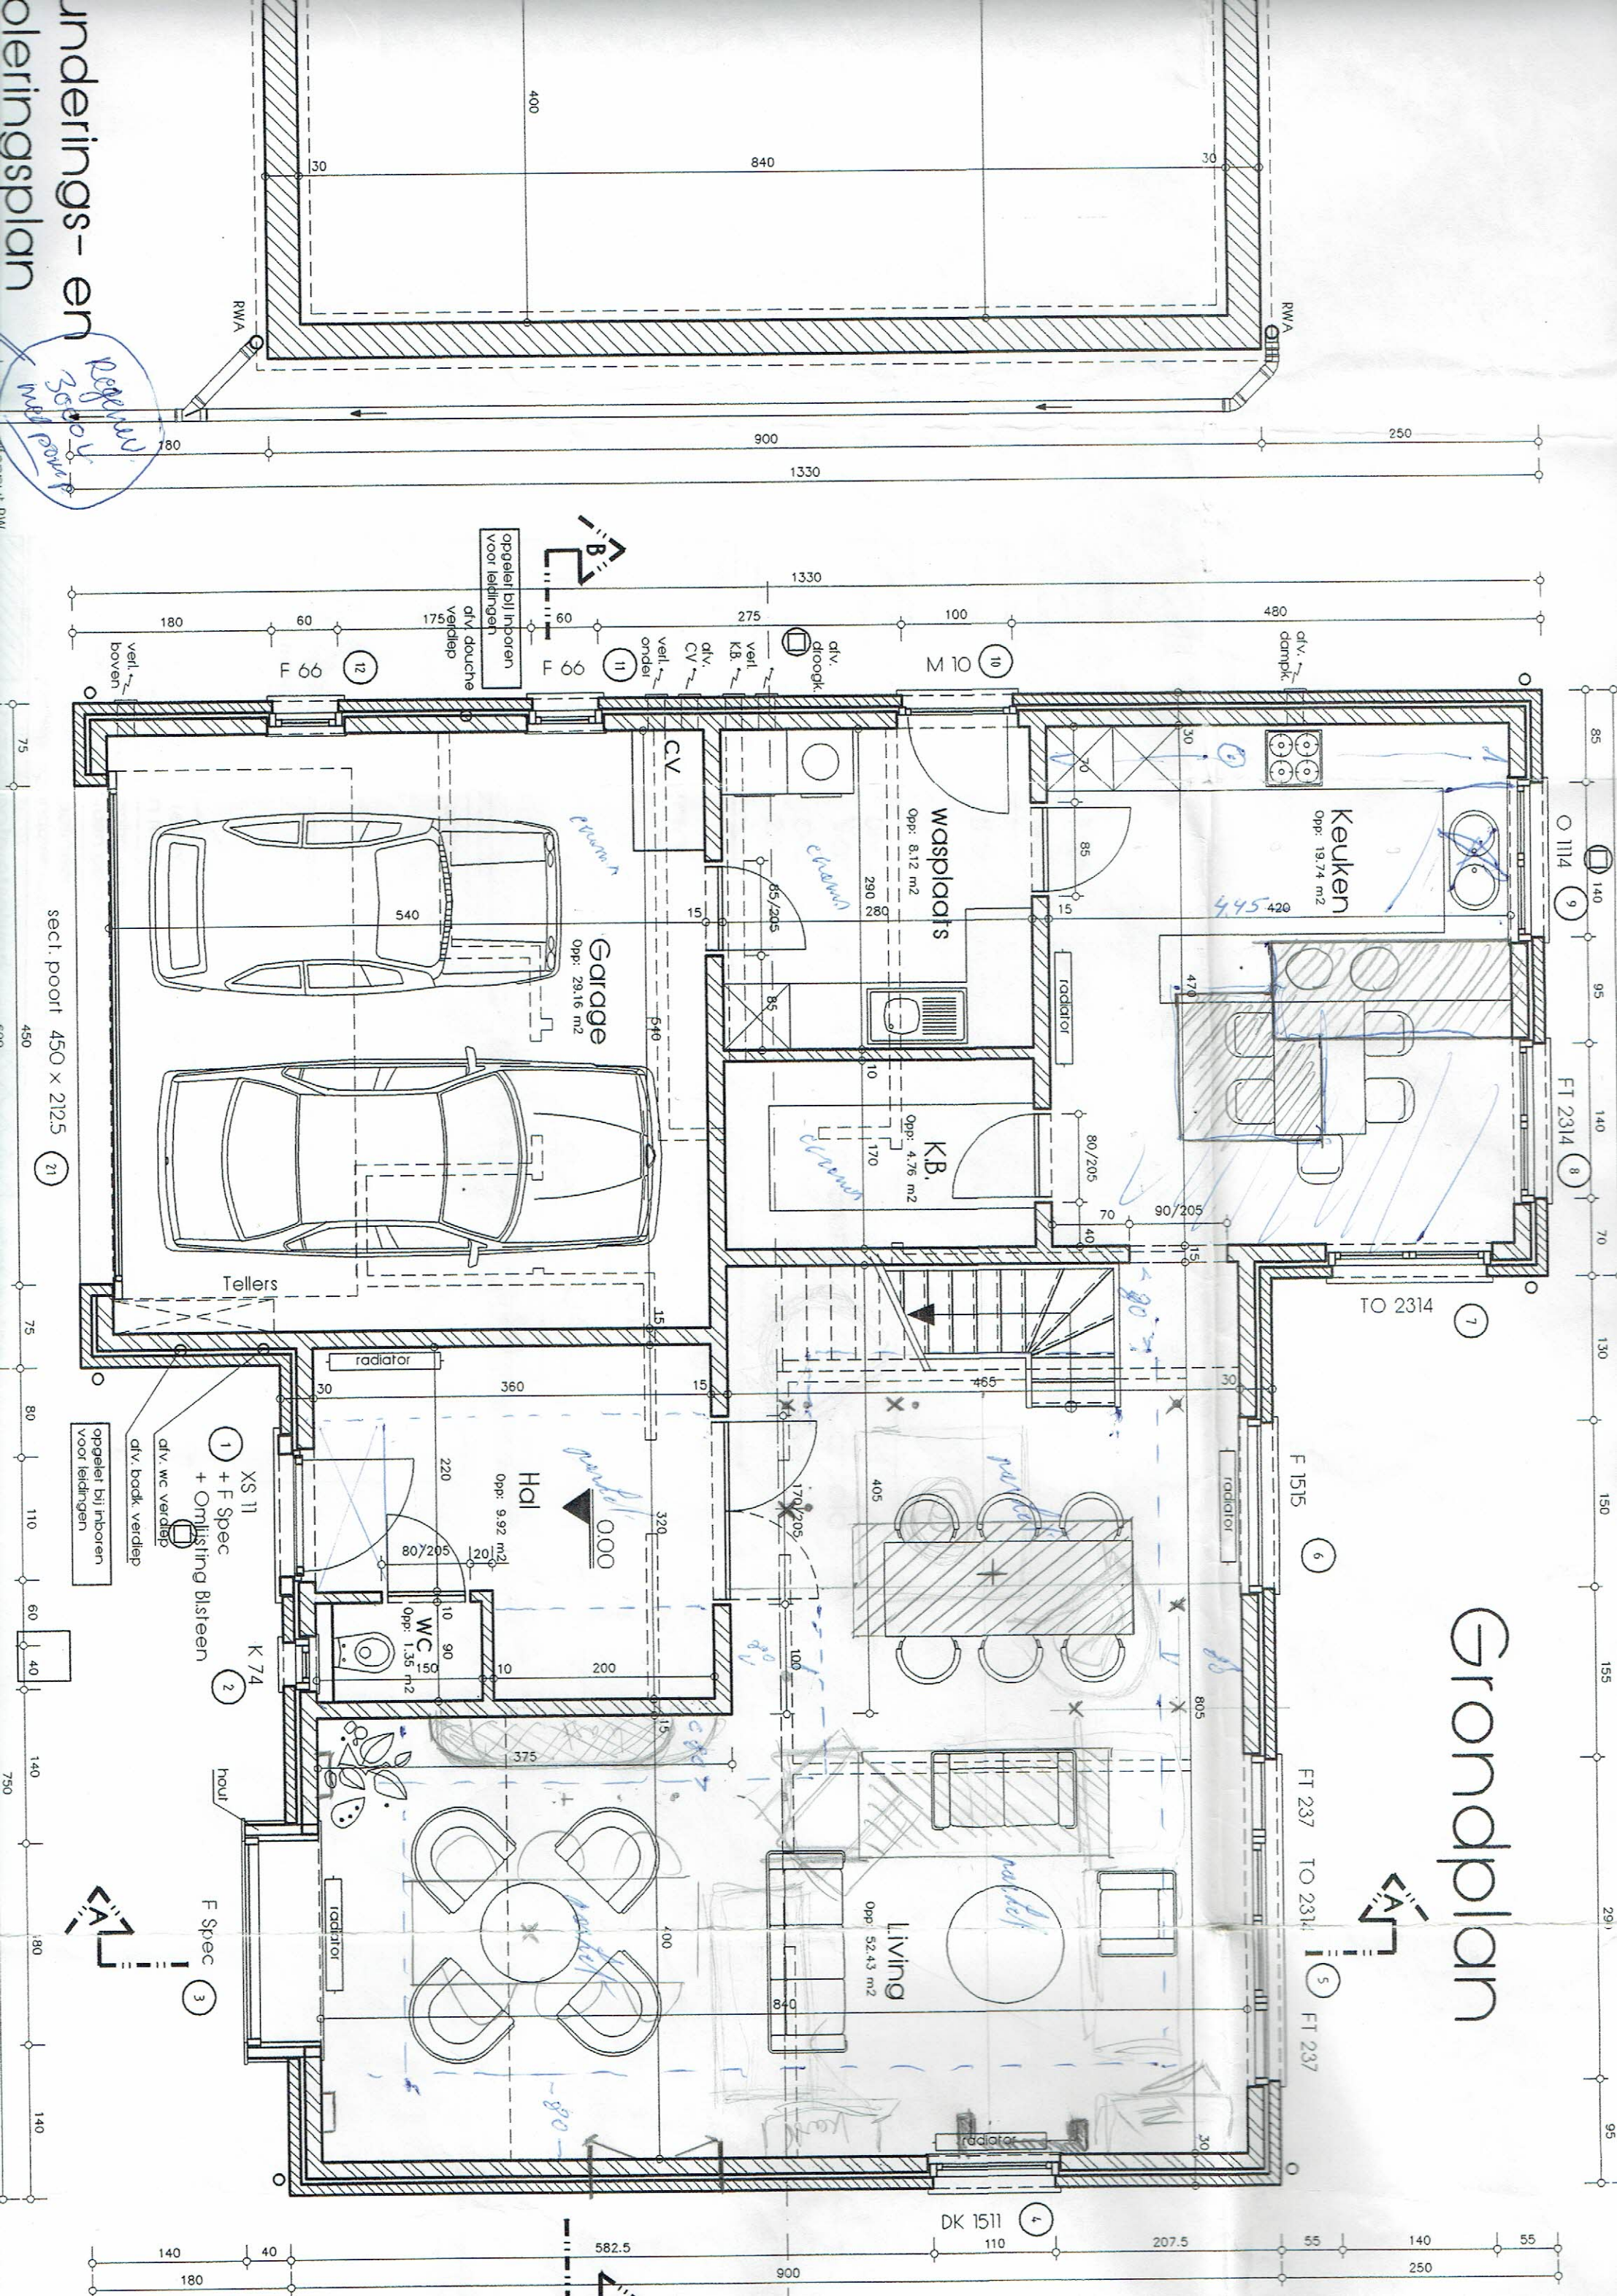

Grondplan

sect. poort 450 x 2125

DK 1511 4 110 207.5 55 140 55 140 40 180 582.5 900 250